


8", 12", 16" OR 20"
 D2 9LB/CU.FT. VEGETATED
 COIR LOG WITH KNOTLESS NET
 SPECIES PER SPECIFICATION

D2 COIR MAT, ECB OR TRM
 OVER NATIVE SEEDING. MAT, ECB OR TRM,
 STAPLE TYPE, STAPLE PATTERN
 AND SEEDS AS SPECIFIED TO
 MEET SITE REQUIREMENTS.

HARDWOOD STAKES
 @ 2'-0" O.C. FRONT AND BACK
 WITH 0.25" DIA. NYLON
 ROPE LASHING

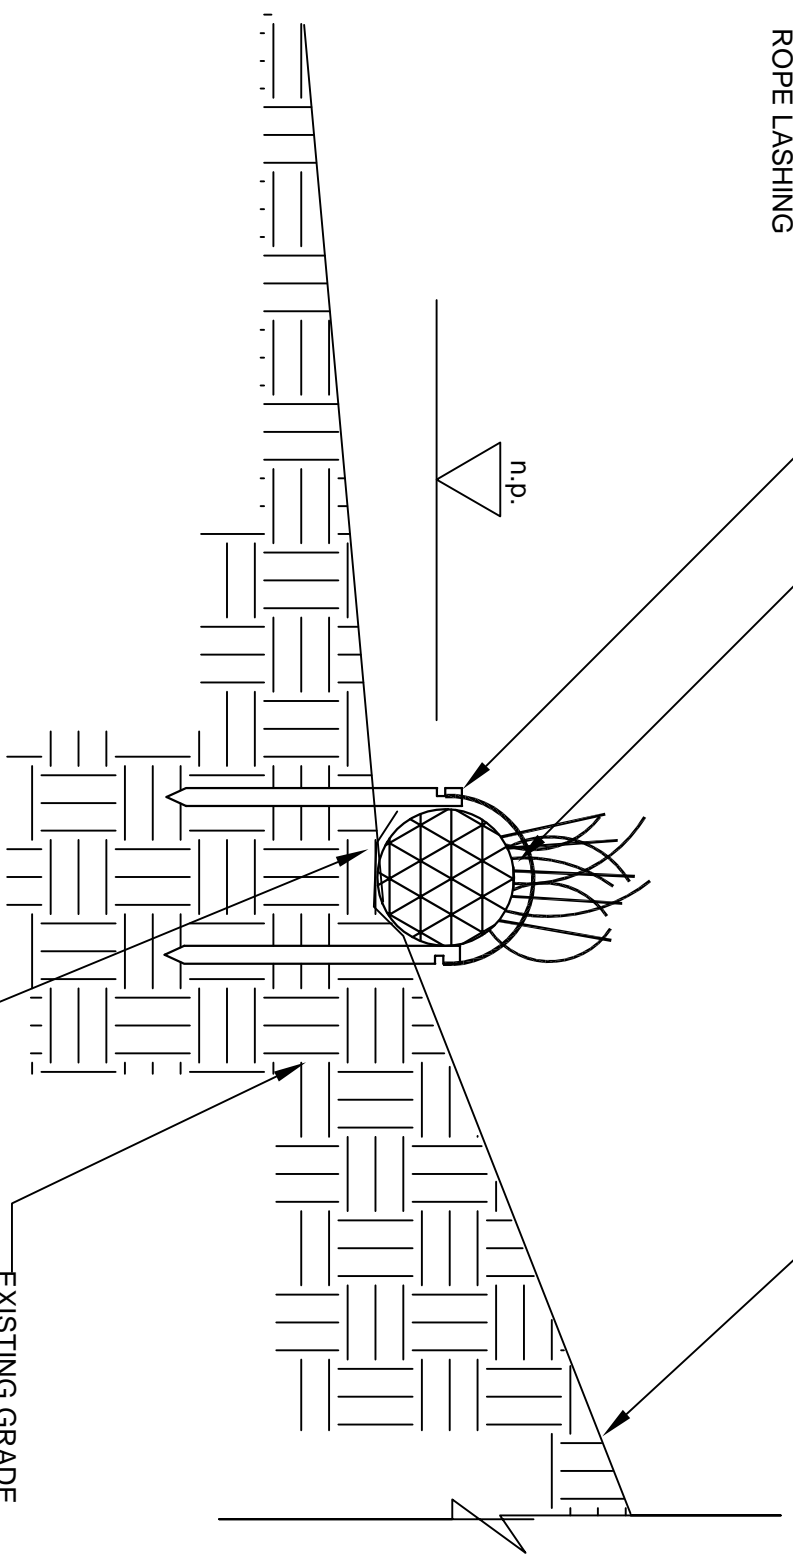

TRENCH AND ELEVATION
 PER SPECIFICATIONS

EXISTING GRADE

| | | | | | |
|--|--|--------------|-------------------|-------------------------------|--------------------|
| PREPARED BY: D2 LAND AND WATER RESOURCE | TITLE: D2 VEGETATED COIR LOG STANDARD DETAIL 002 | DESCRIPTION: | DATE: 06/24/08 | CAD FILE: DRAWING NAME.NDI | DRAWN BY: JAR |
| 2600 BLVD. AVE. INDIANAPOLIS, IN 46218 | PH (800) 597-2180 FAX (317) 917-2181 | | SCALE: N.T.S. | D2 VCL 002 | CHECKED BY: JAB |

Distributed by:

